


BENCHMARK:  
TOP OF  
HYDRANT  
EL. 104.11

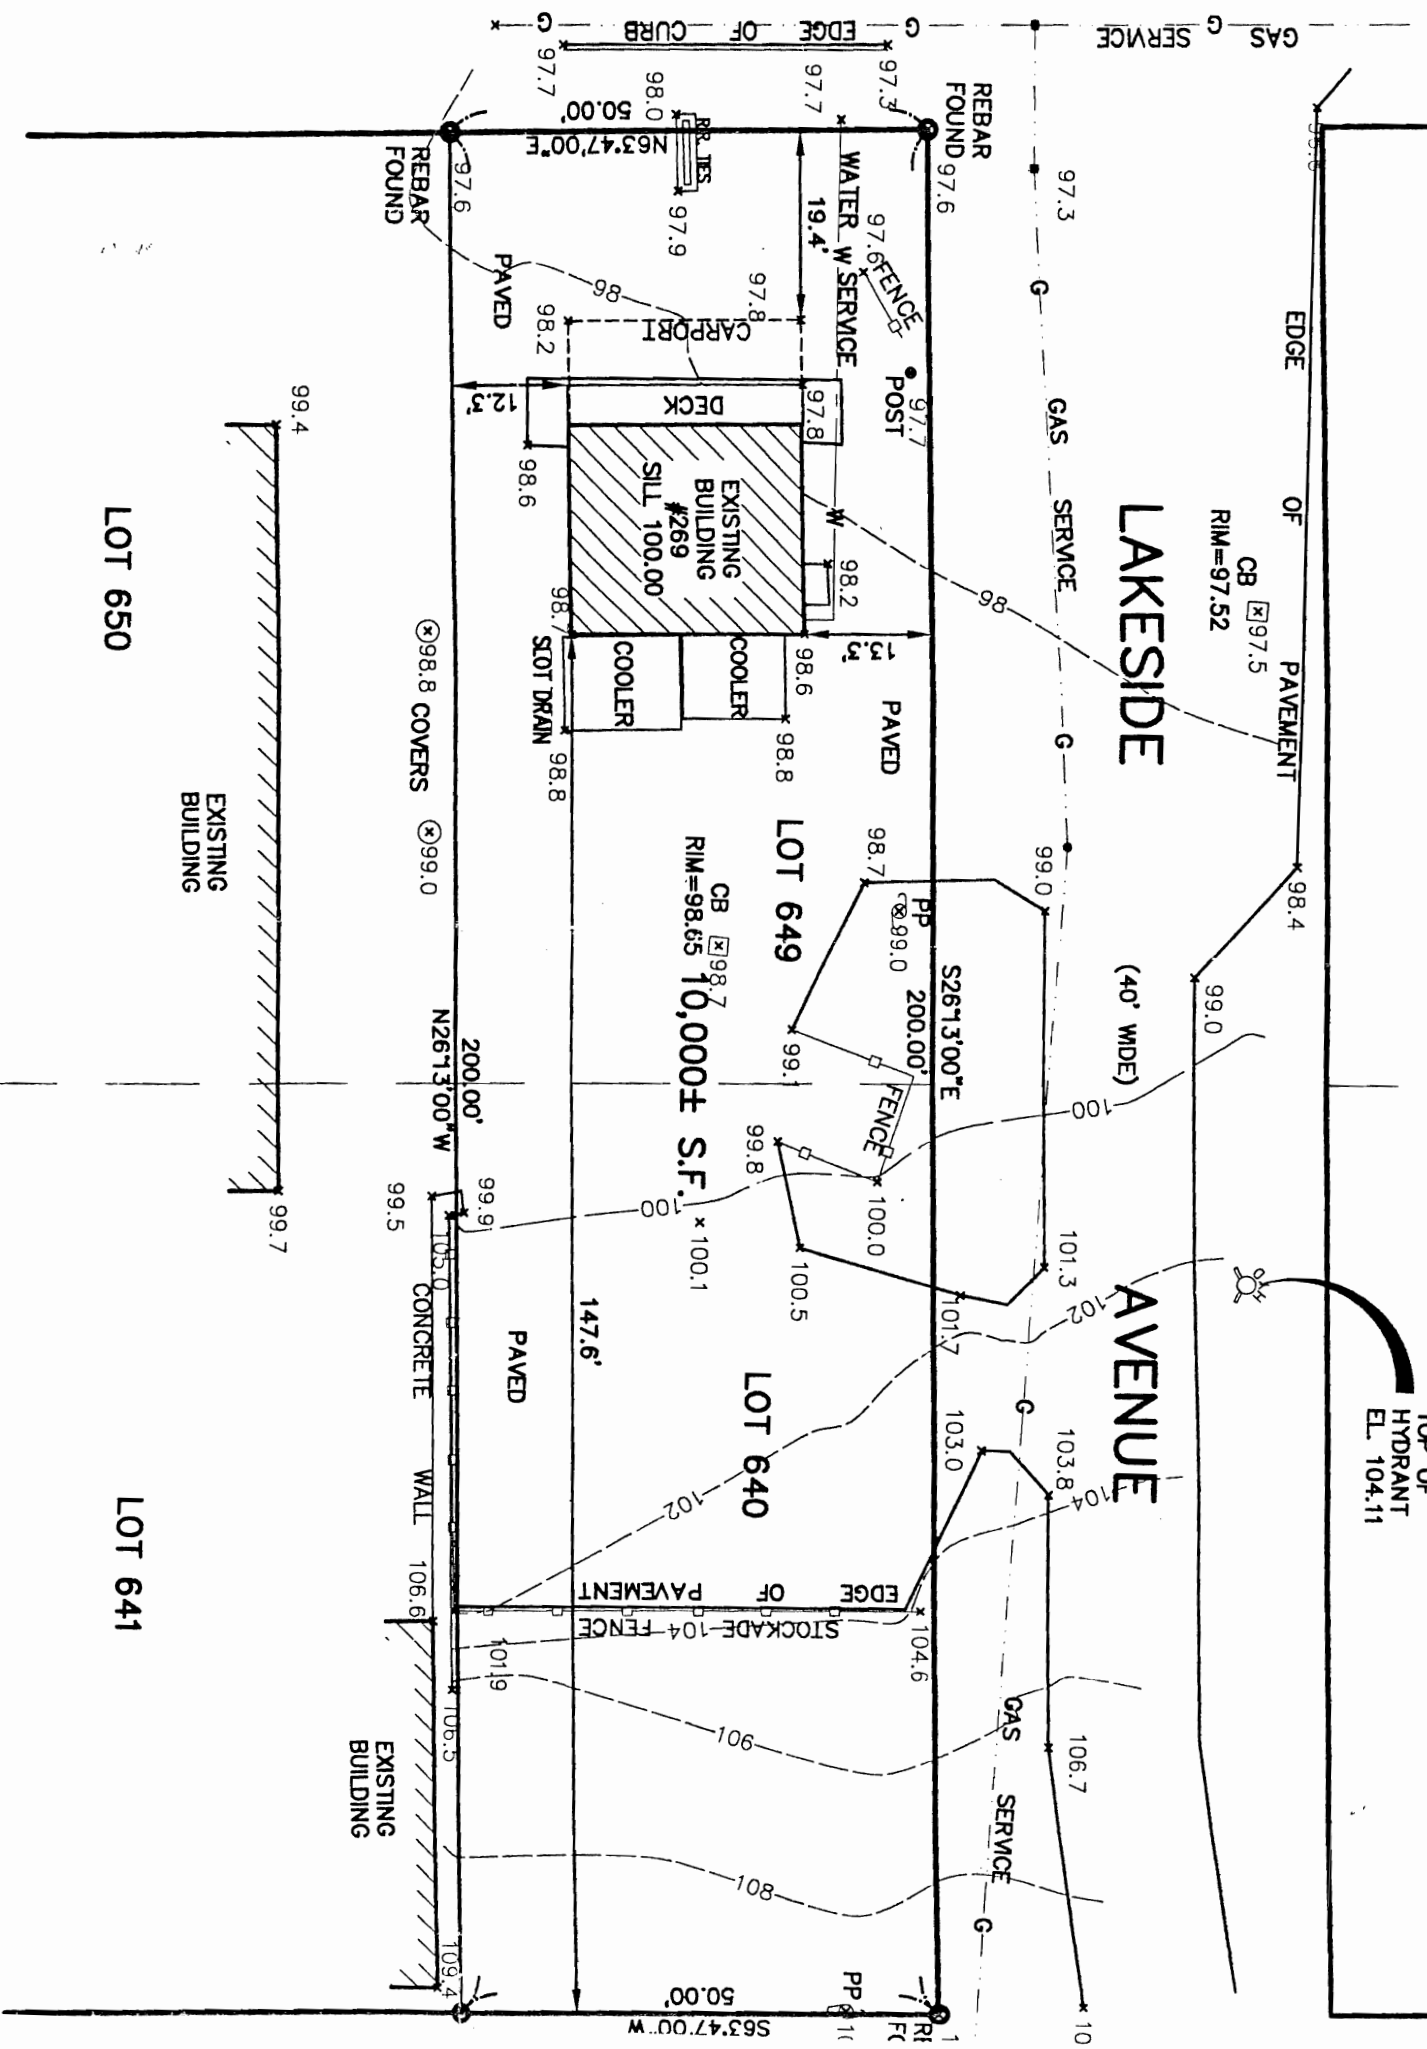

LOT 650

EXISTING BUILDING

LOT 641

LAKESIDE

AVENUE

LOT 649  
CB 98.65  
10,000 S.F.

LOT 640

EXISTING BUILDING

EXISTING BUILDING

99.4

99.7






